


OPTION 1A – NW FREESTANDING LIBRARY

CONCORD PROPERTY

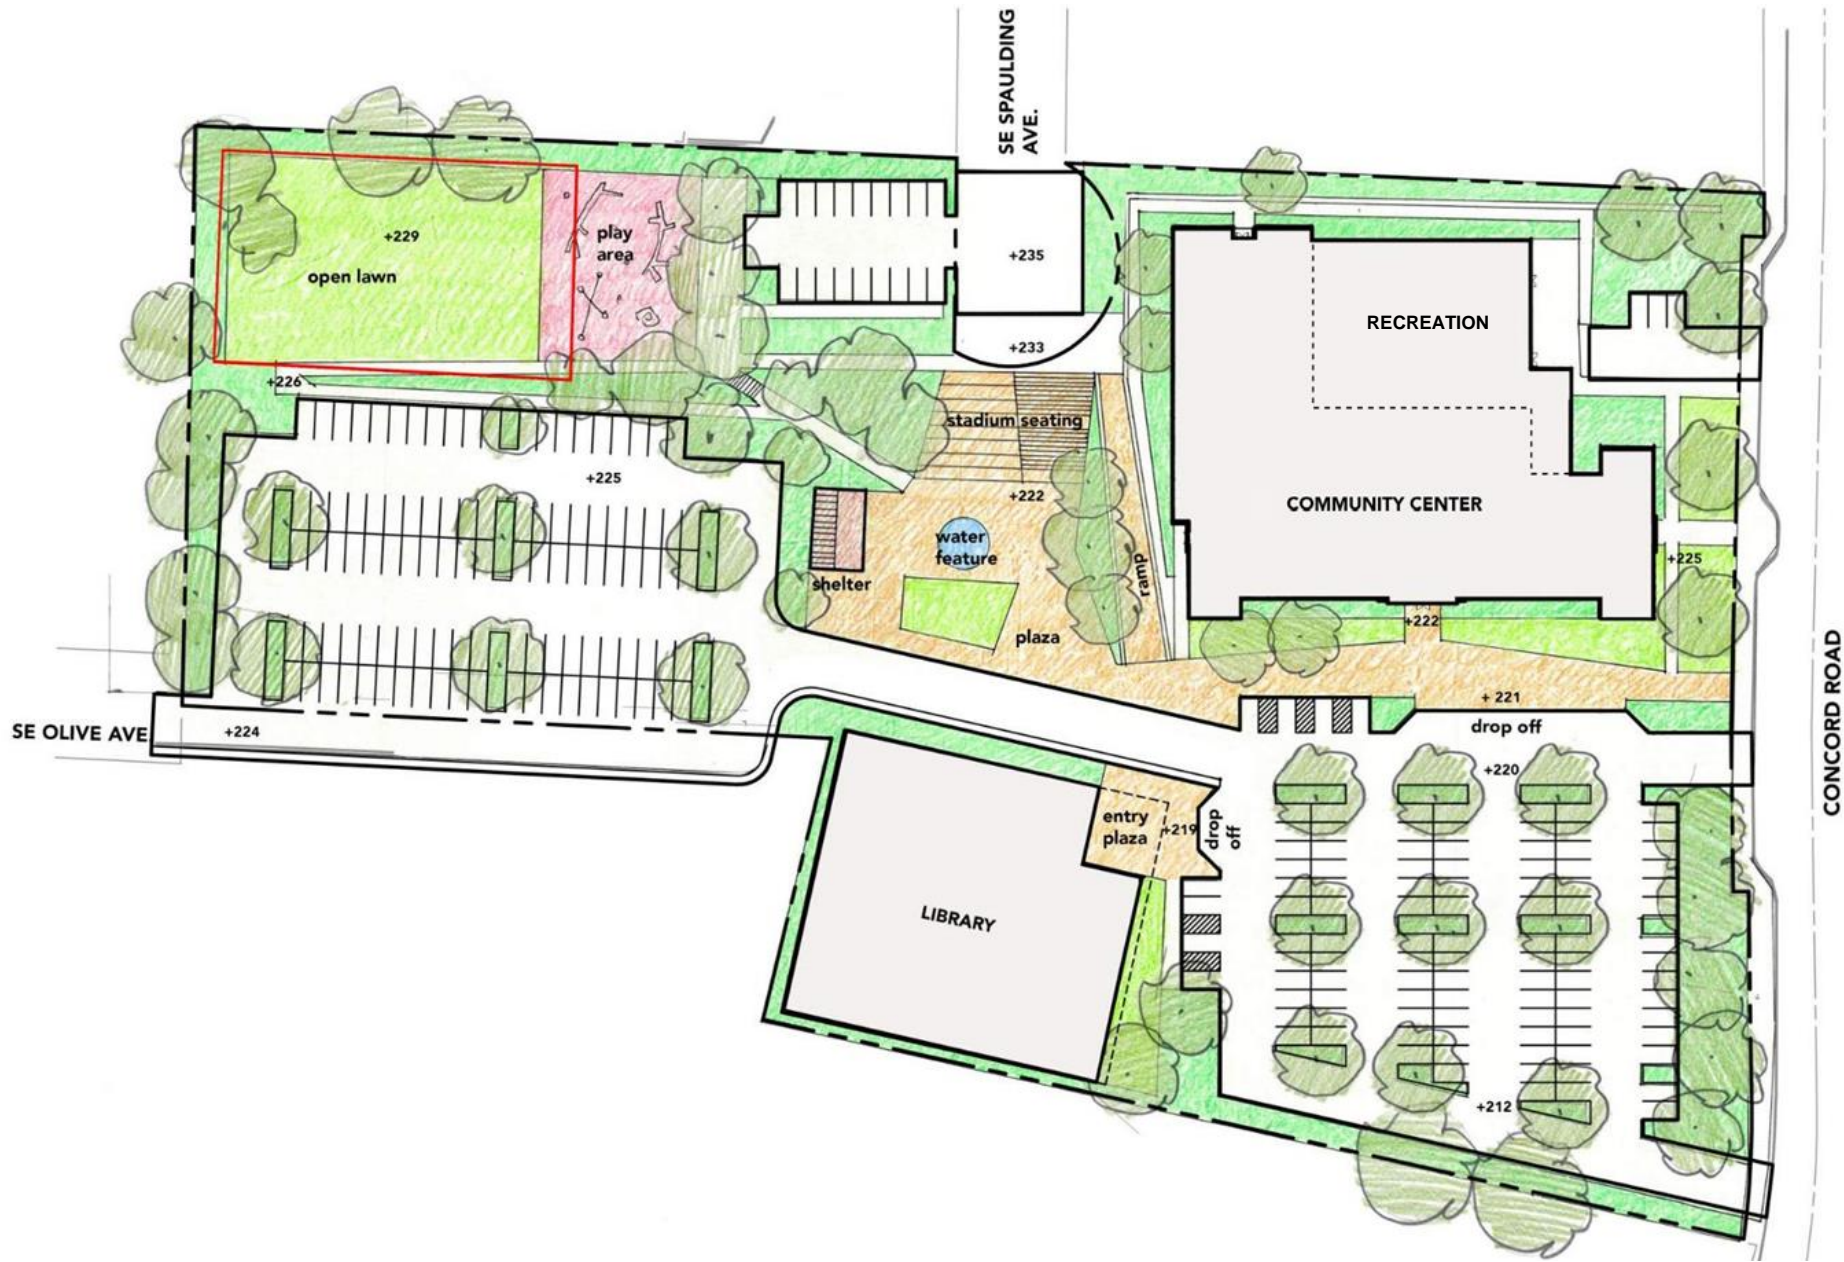


PARKING: 219 STALLS
OPEN PARK AREA: 0.95 ACRES




OPTION 1A – NW FREESTANDING LIBRARY

CONCORD PROPERTY

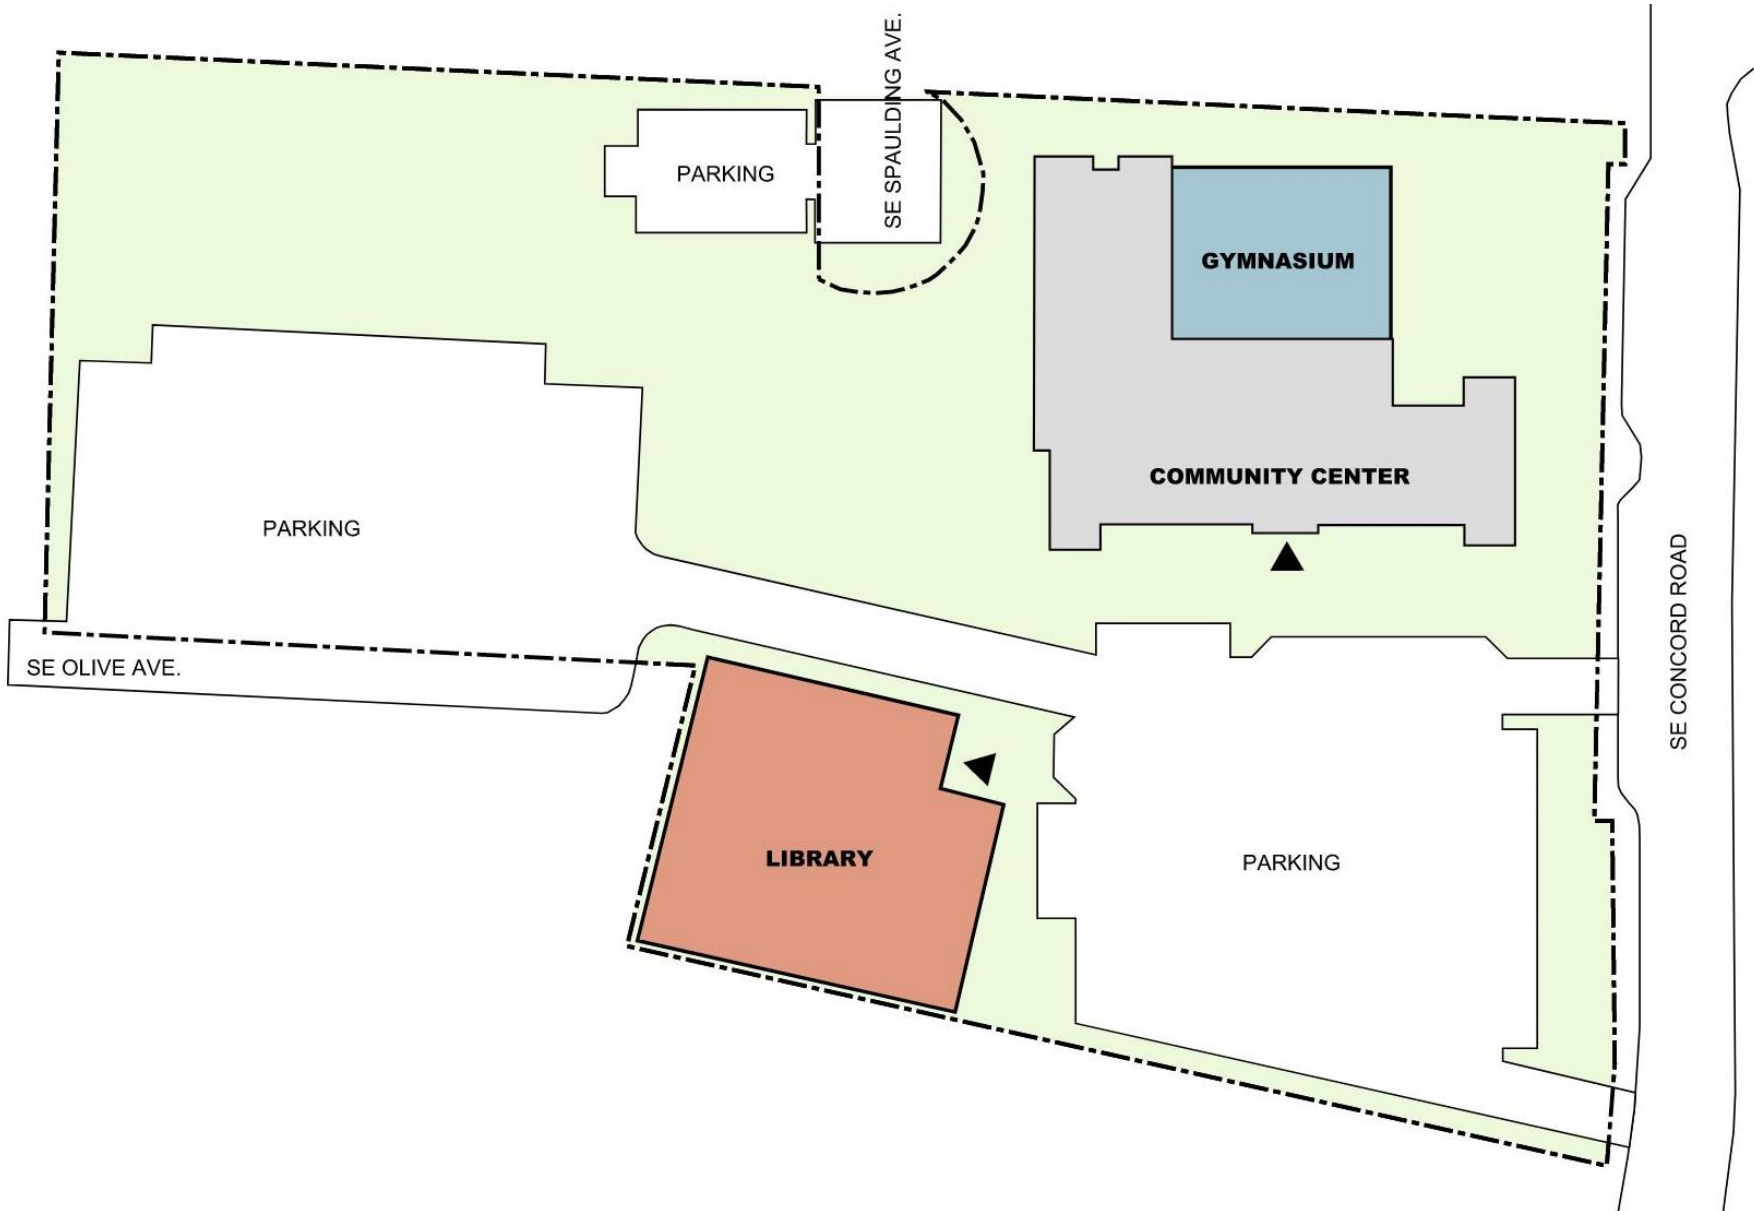


OPTION 1A – NW FREESTANDING LIBRARY

CONCORD PROPERTY

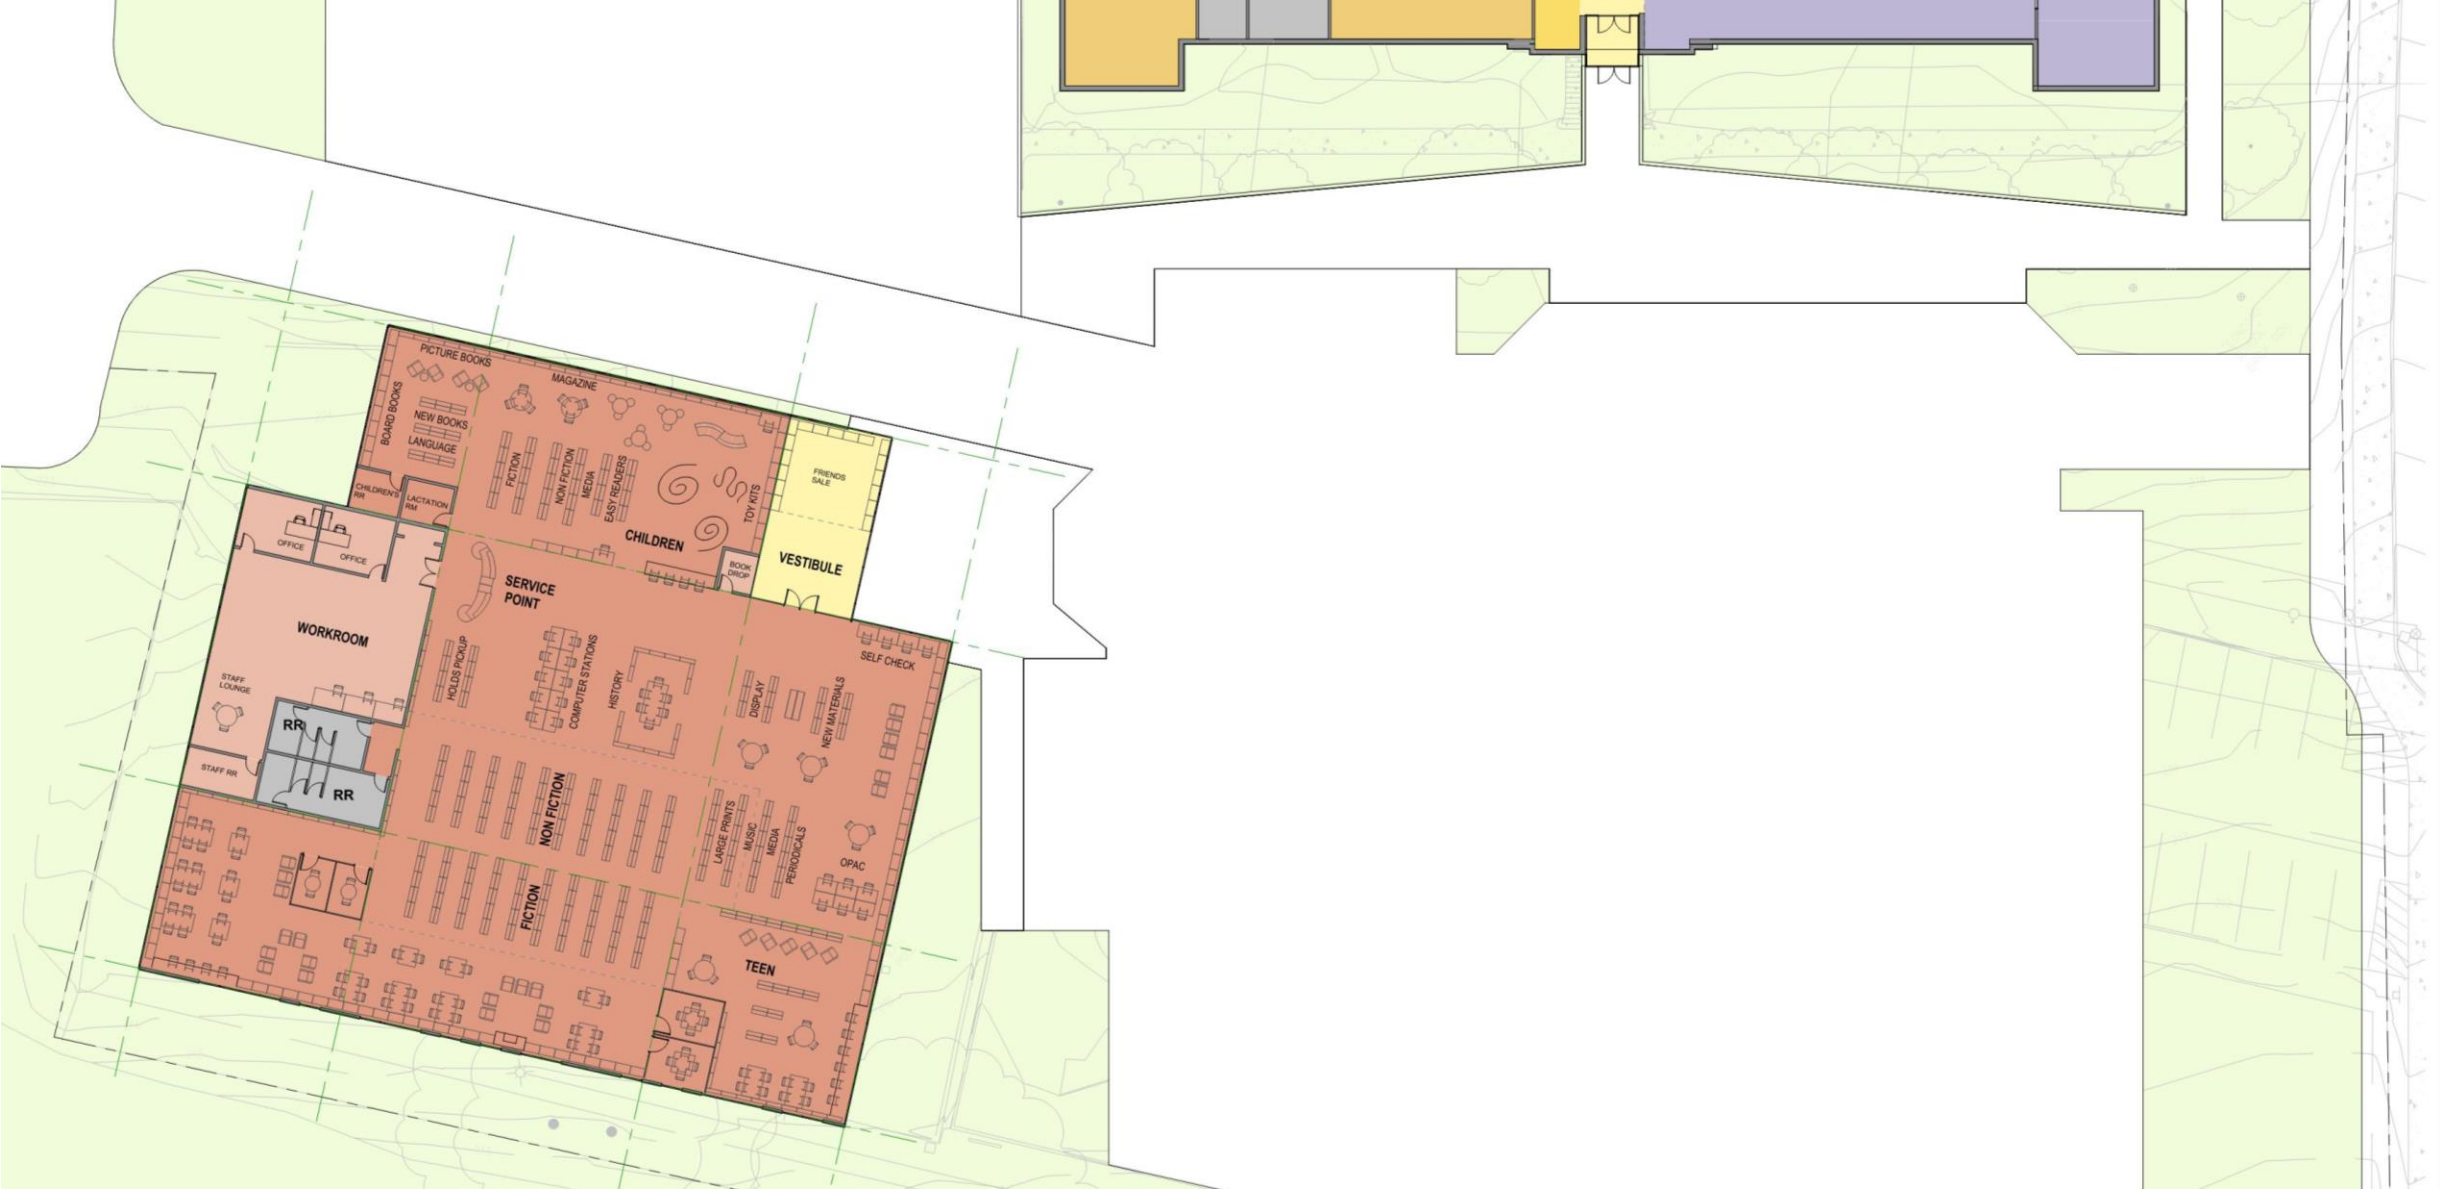


LIBRARY

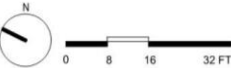

OPTION 1A – NW FREESTANDING LIBRARY

CONCORD PROPERTY

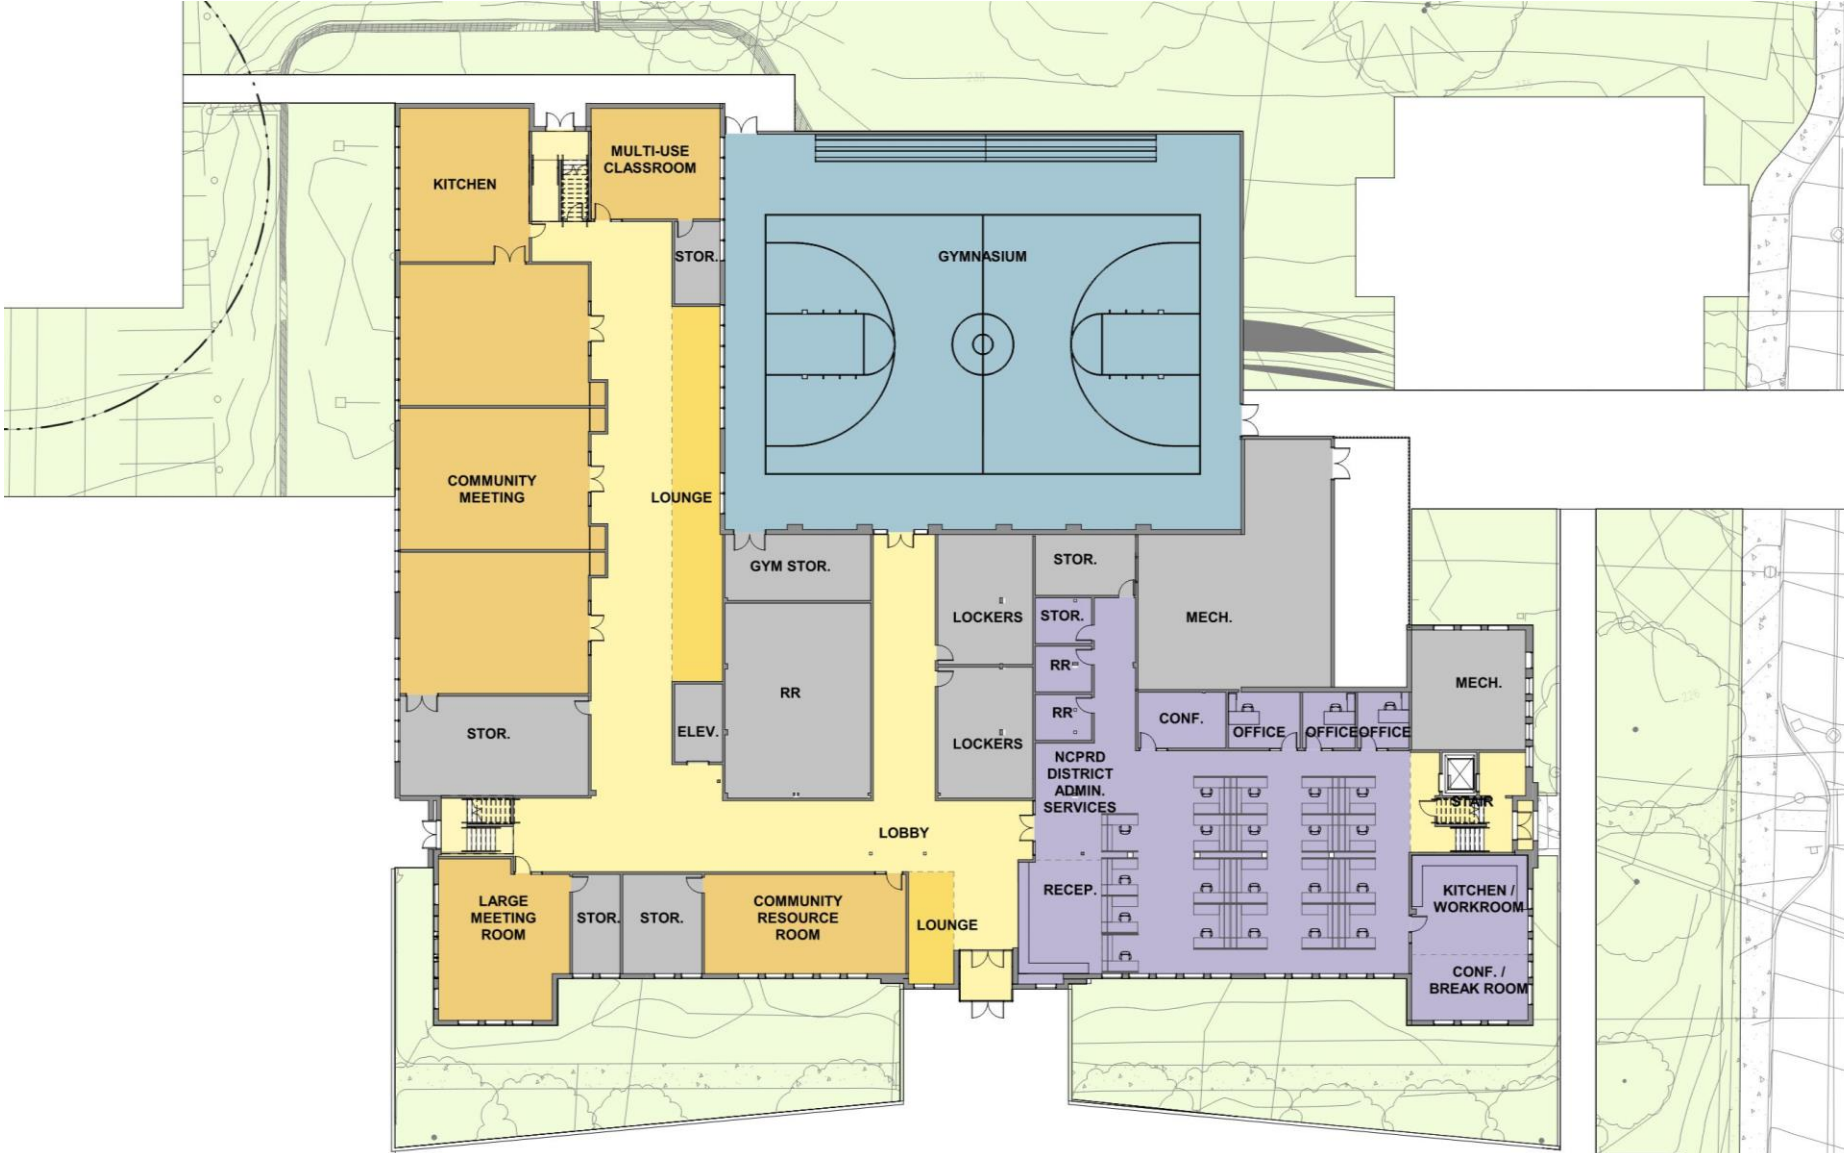

COMMUNITY CENTER / OFFICES
LOWER LEVEL

OPTION 1A – NW FREESTANDING LIBRARY

CONCORD PROPERTY



COMMUNITY CENTER
UPPER LEVEL

